


1. Tile ROCKFON SONAR E
2. Perimeter angle trim
3. Wooden lath
4. TTD 78
5. Tile ROCKFON SONAR
6. Cross tee DX24 1200mm

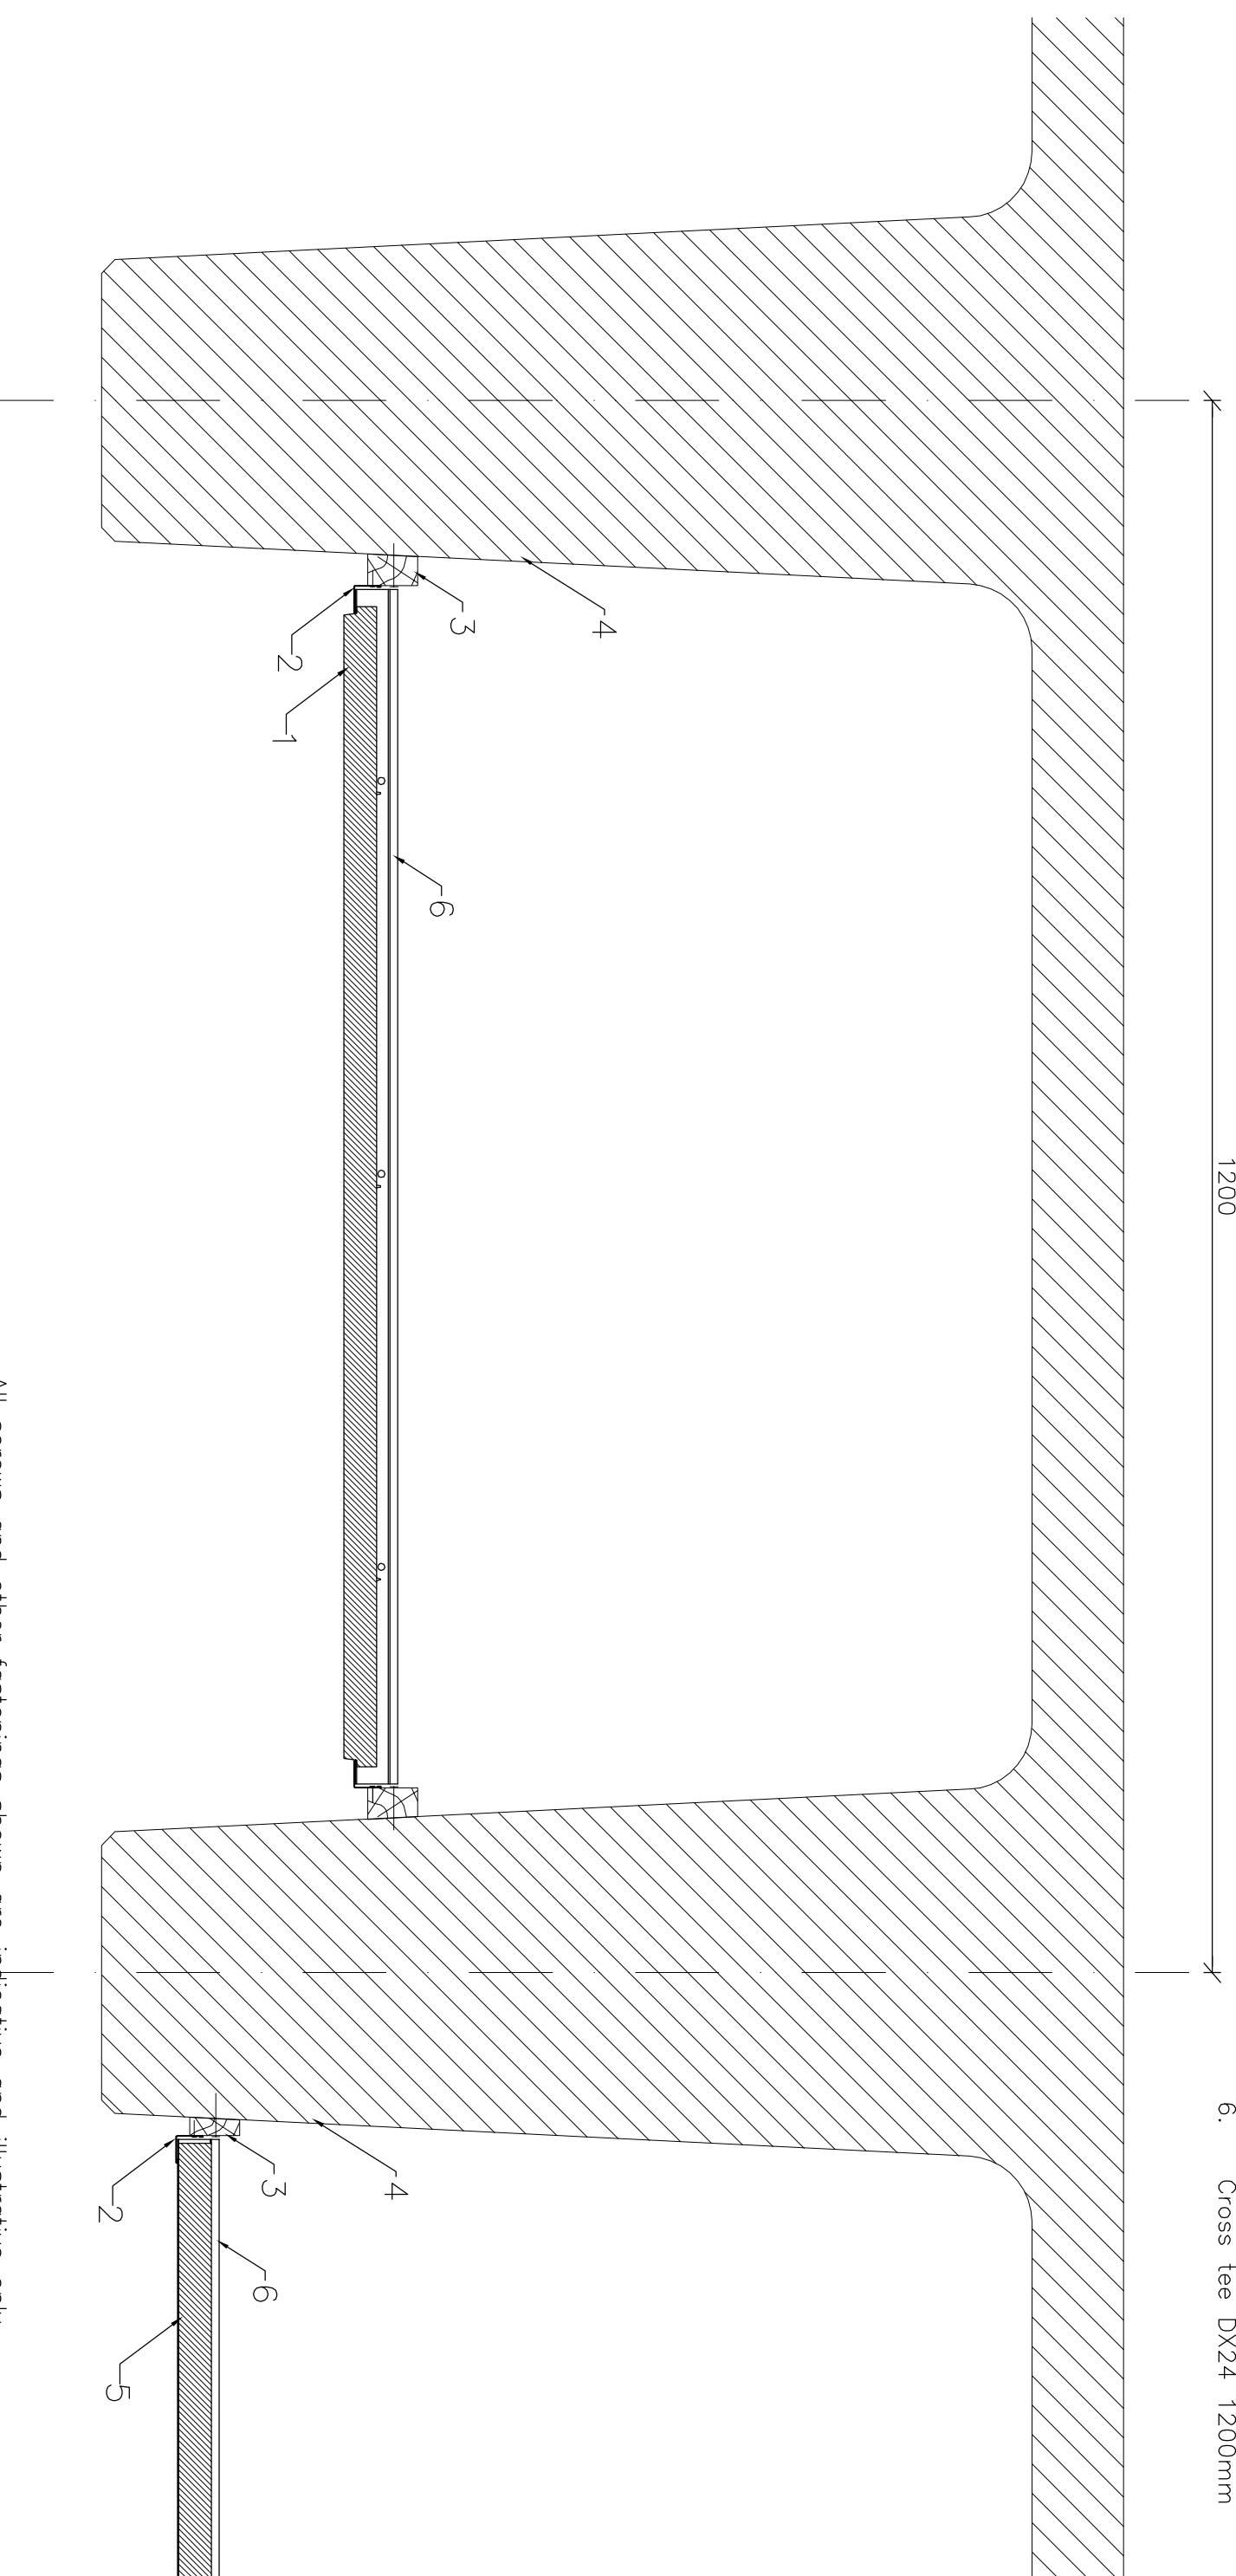

All screws and other fastenings shown are indicative and illustrative only.
Specific fasteners should be chosen dependent on substrates and materials being used.

Information:
Beams – ceiling fixed to the TT beams

Date:

Drawing Type:

Drawing No.:

Drawn by:

Scale:
1:5

Contact Information: