


1. Rockfon® Mono® Acoustic panel
2. Monolithic main runner
3. T15/T24
4. Transition Profile
5. Nonius Hanger
6. T24 Adjustable Hanger
7. Monolithic furring channel
8. Modular ceiling
9. Standard screw
10. Fastening washer
11. Rockfon® Mono® Acoustic Filler
12. Rockfon® Mono® Acoustic Render

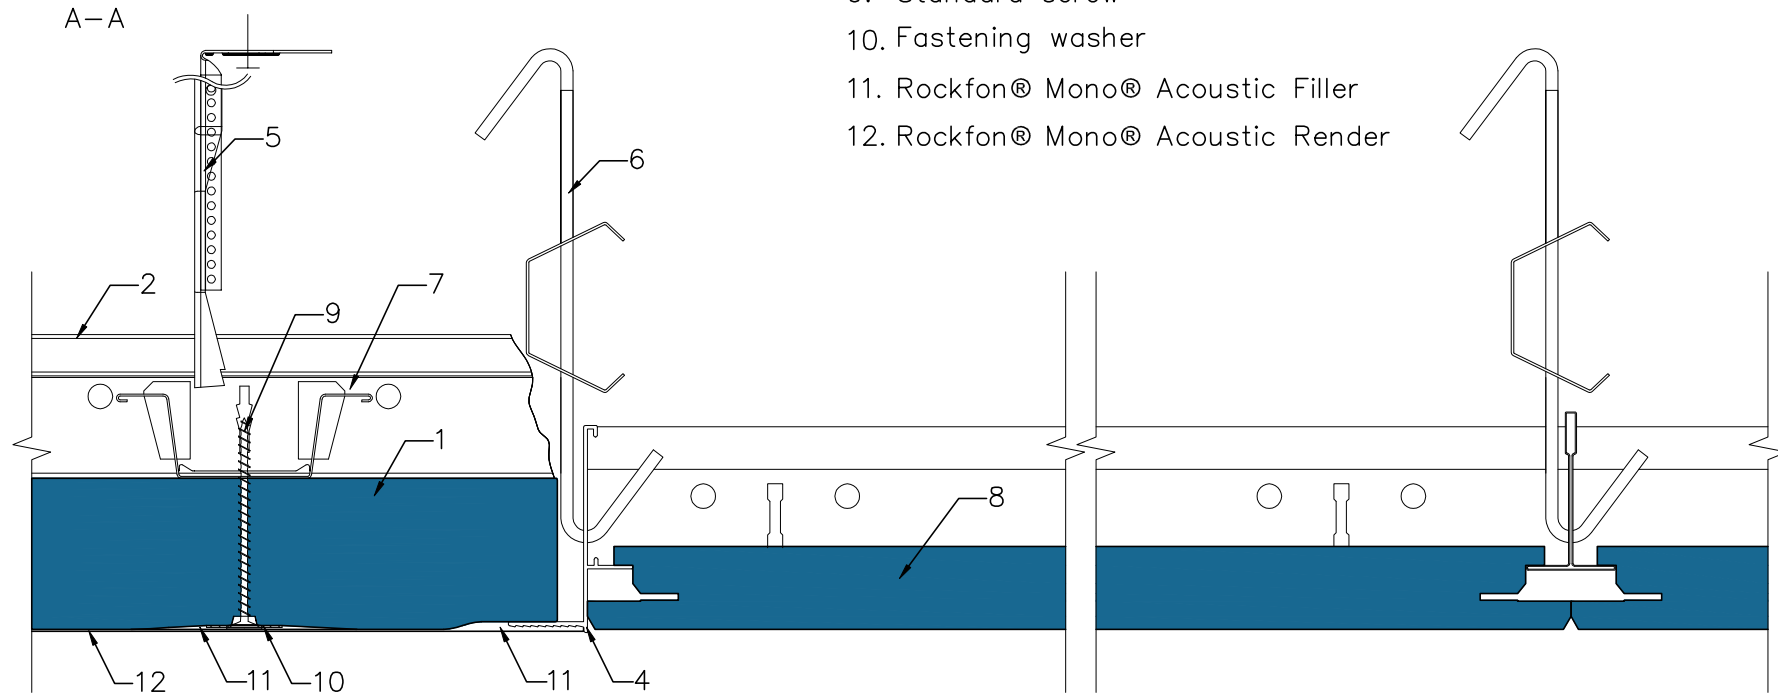

All screws and other fastenings shown are indicative and illustrative only.
Specific fasteners should be chosen dependent on substrates and materials being used.

Information: Rockfon® Mono® Acoustic	Date: 09.11.17	Drawing Type:	
Drawing name: Horizontal transition to suspended X-edge ceiling	Drawing No.: 8.3.4	Drawn by:	Scale: 1: 2
We kindly draw your attention to the fact that the above drawings should be considered as guidelines and therefore are without responsibility on the part of Rockfon.		Contact information:	

