

THIS DOCUMENT IS THE PROPERTY OF ROCKFON. ANY UNAUTHORIZED COPYING, REPRODUCING OR FACSIMILIES WITHOUT THE EXPRESS WRITTEN CONSENT OF ROCKFON IS STRICTLY PROHIBITED.



4849 S. Austin Ave. Main Phone: (708) 563-4600  
 Chicago, IL 60638 Toll Free: (800) 323-7164  
 rockfon.com Fax: (800) 222-3744  
 techservices@rockfon.com

Rockfon Standard Wood

Geopanel Linear - Detail C - Cinema Black

DATE: 3-3-2021


DWG. BY: MAC

REV.: A

REV. DATE:

SCALE: NTS

DWG. NO.:

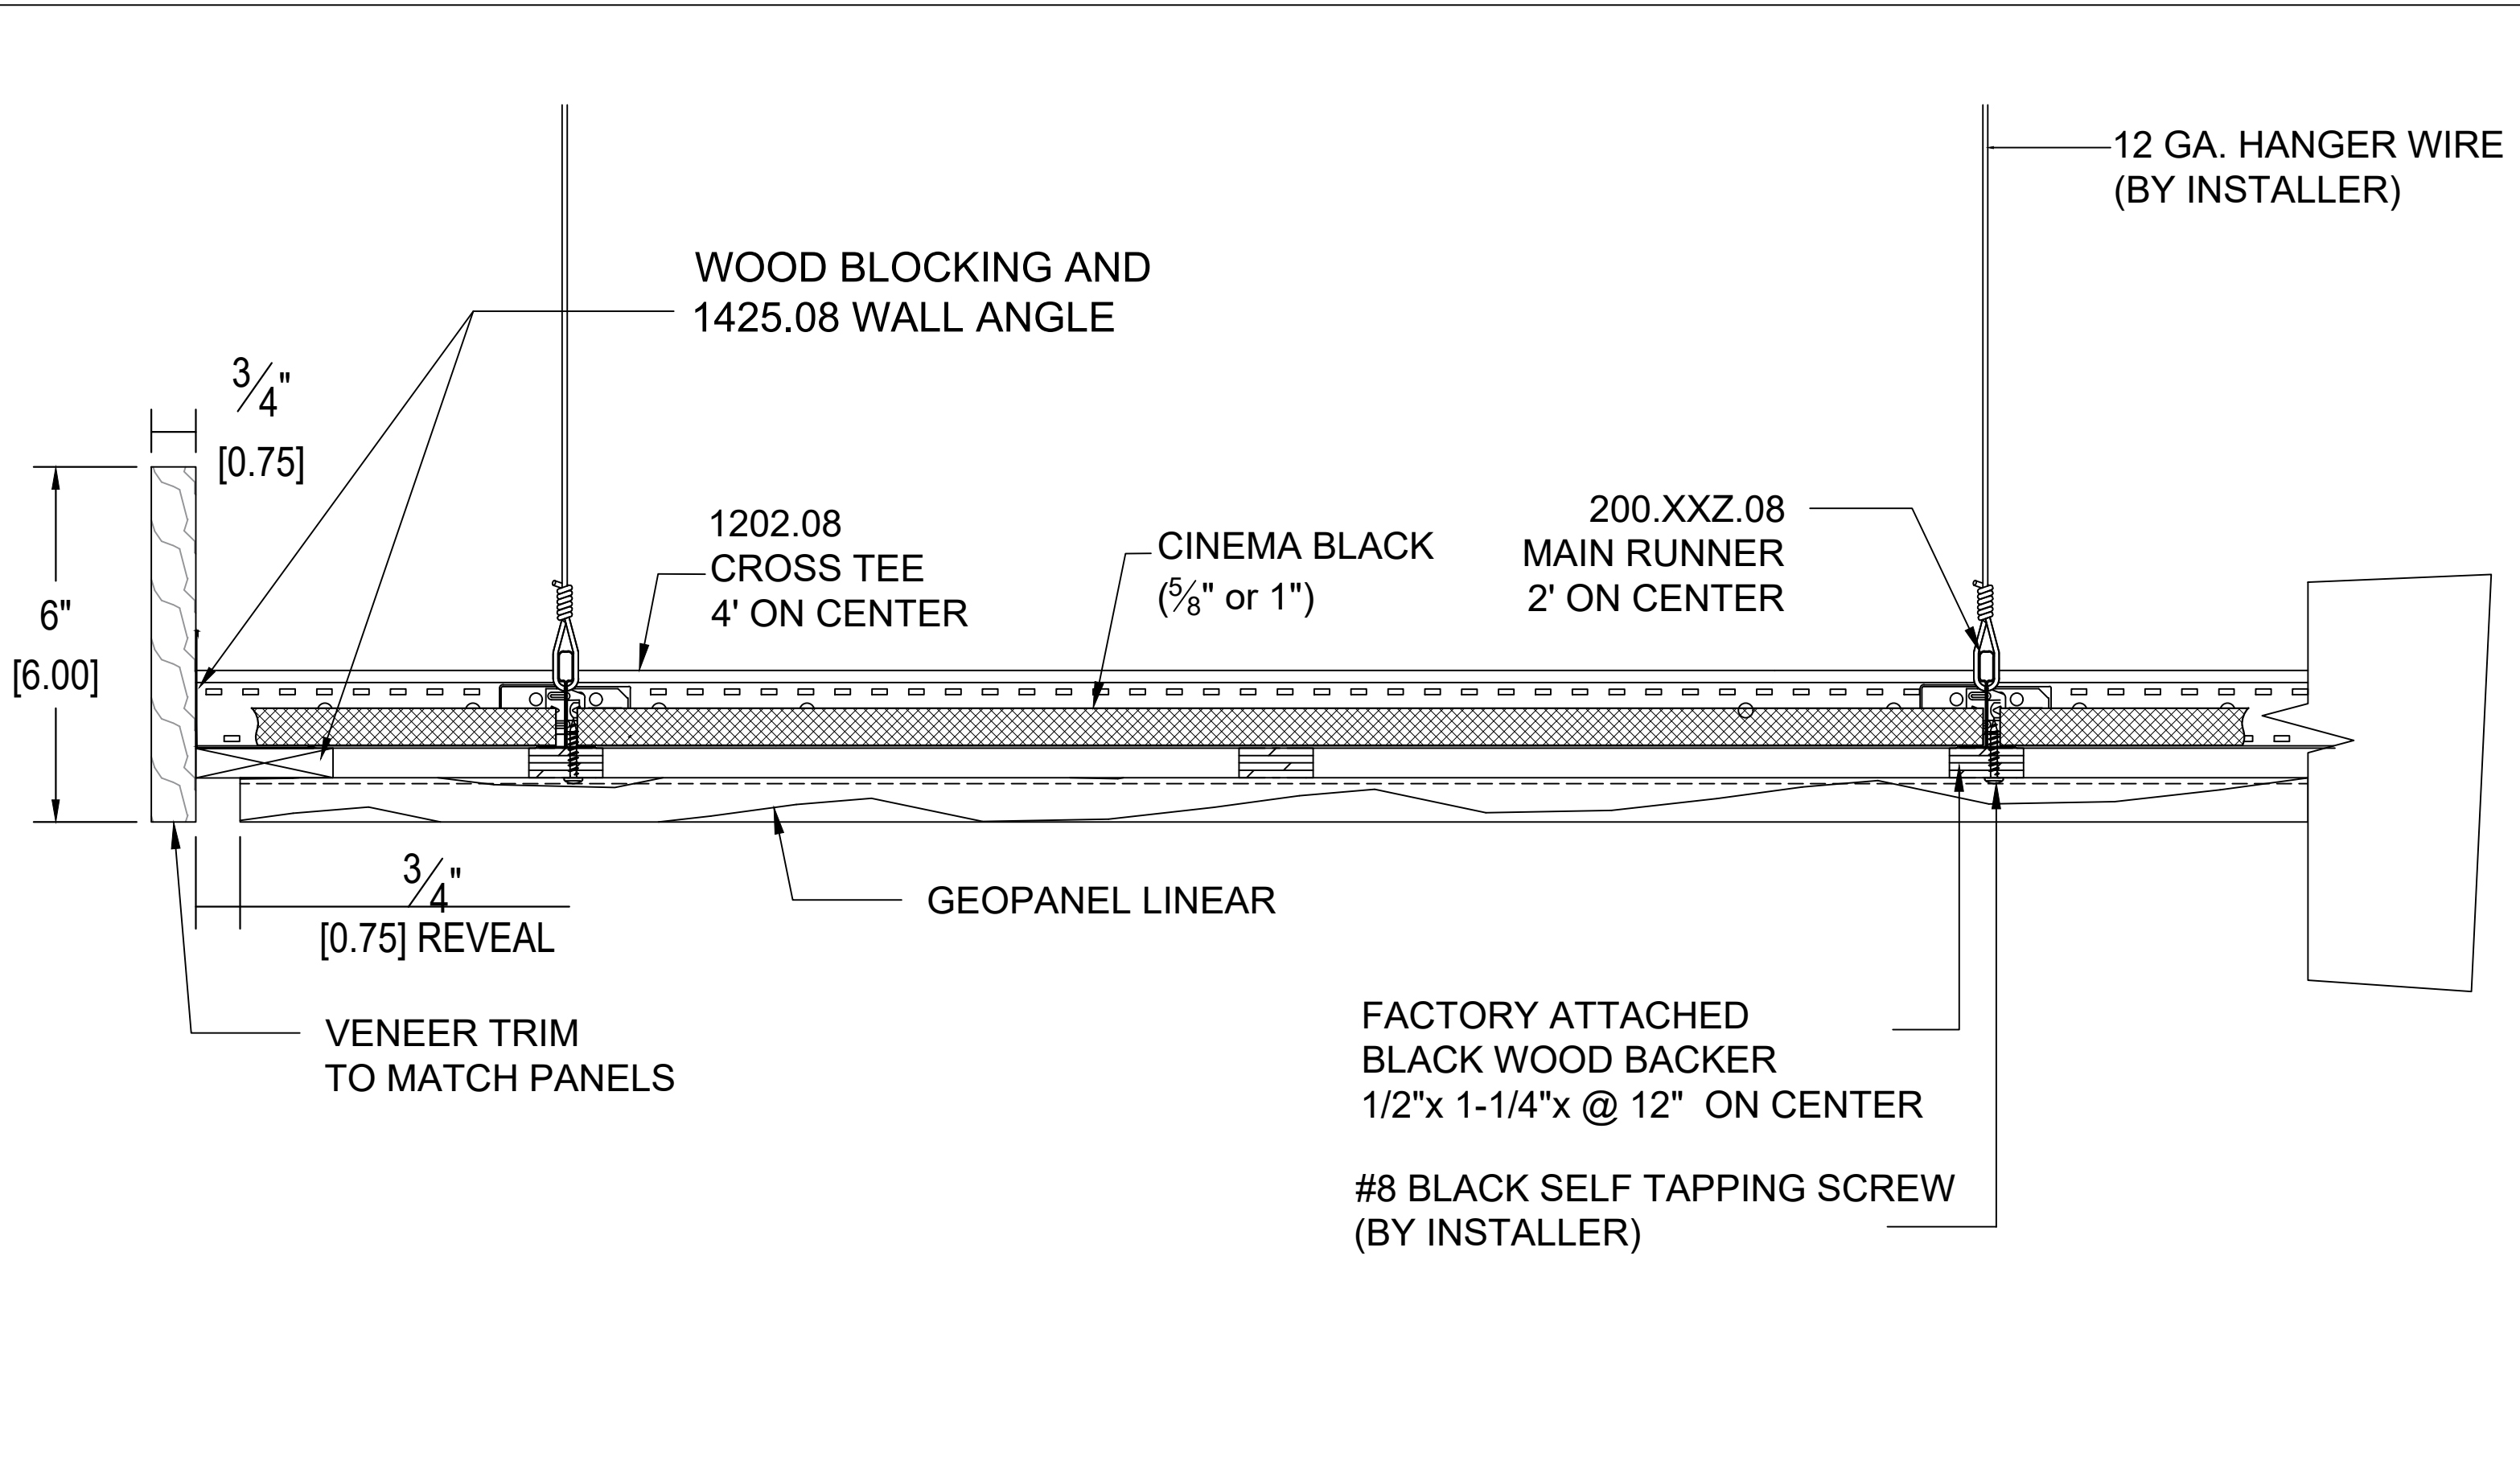

THIS DOCUMENT IS THE PROPERTY OF ROCKFON. ANY UNAUTHORIZED COPYING, REPRODUCING OR FACSIMILIES WITHOUT THE EXPRESS WRITTEN CONSENT OF ROCKFON IS STRICTLY PROHIBITED.



4849 S. Austin Ave. Main Phone: (708) 563-4600  
 Chicago, IL 60638 Toll Free: (800) 323-7164  
 rockfon.com Fax: (800) 222-3744  
 techservices@rockfon.com

Rockfon Standard Wood

Geopanel Linear - Detail A - Cinema Black

DATE: 3-3-2021

DWG. BY: MAC

REV.: A

REV. DATE:

SCALE: NTS

DWG. NO.: